




© GKU

TRANSPORTATION HUB

LOCATION



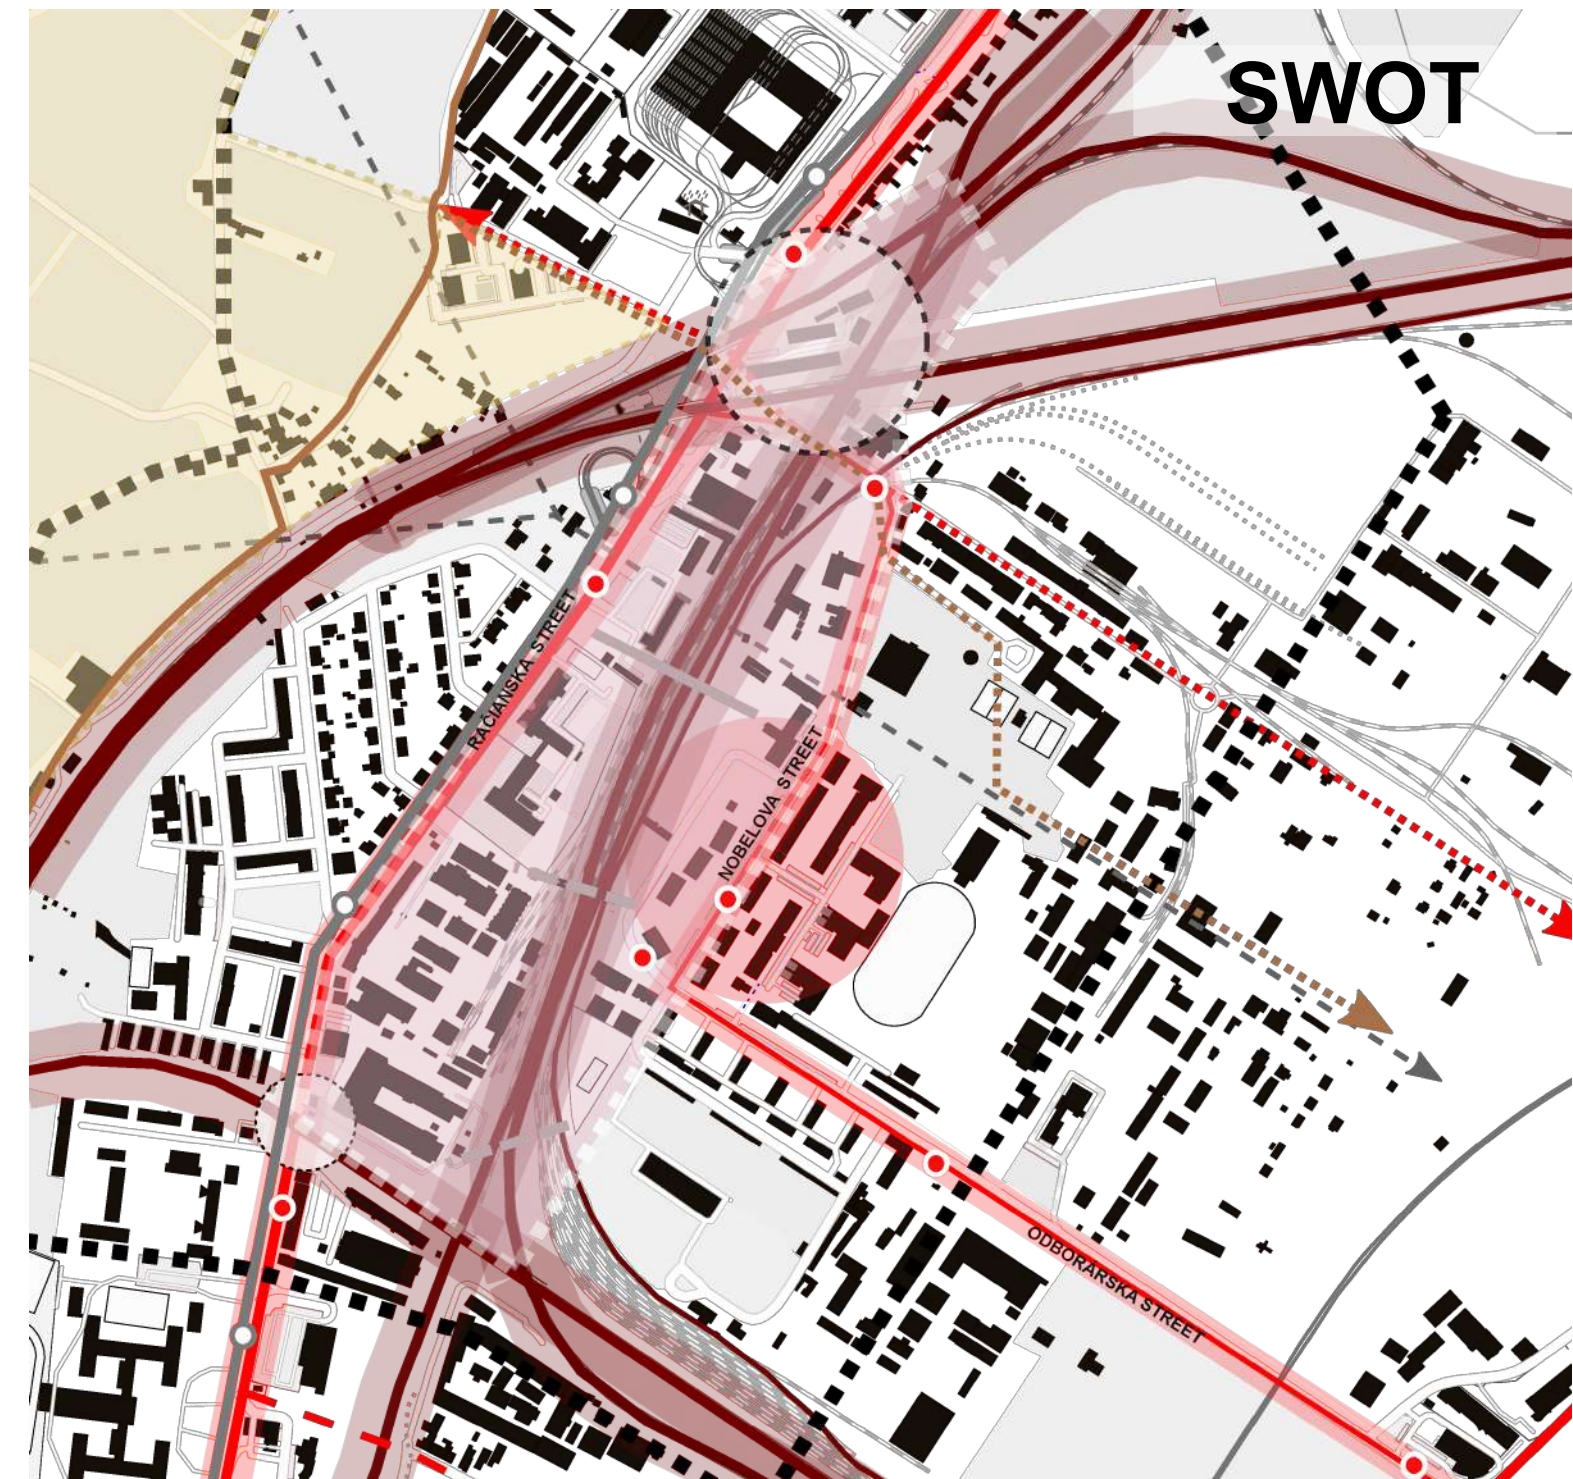

SWOT



LEGEND

- ■ ■ GENERAL PROJECT AREA
- □ □ MAIN PROJECT AREA

STRENGTHS AND OPPORTUNITIES

- MAIN RAILWAY
- SECONDARY RAILWAY
- - - OLD TRANSPORTING RAILWAY
- MAIN ROAD
- SECONDARY ROAD
- · · · · POTENTIAL CONNECTION WITH .PODKARPATSKÝ PÁS AND VAJNORSKÁ
- - - PLANNED CONNECTION RAČIANSKA-VAJNORSKÁ - TOMÁŠIKOVA
- TRAM RAIL
- TRAM STOP
- BUS STOP


- CONTINUATION OF GREENERY
- TRANSPORTATION HUB
- WEAKNESSES AND THREATS
- NOISE POLLUTION RAILWAY
- NOISE POLLUTION TRAFFIC
- STATIC TRAFFIC

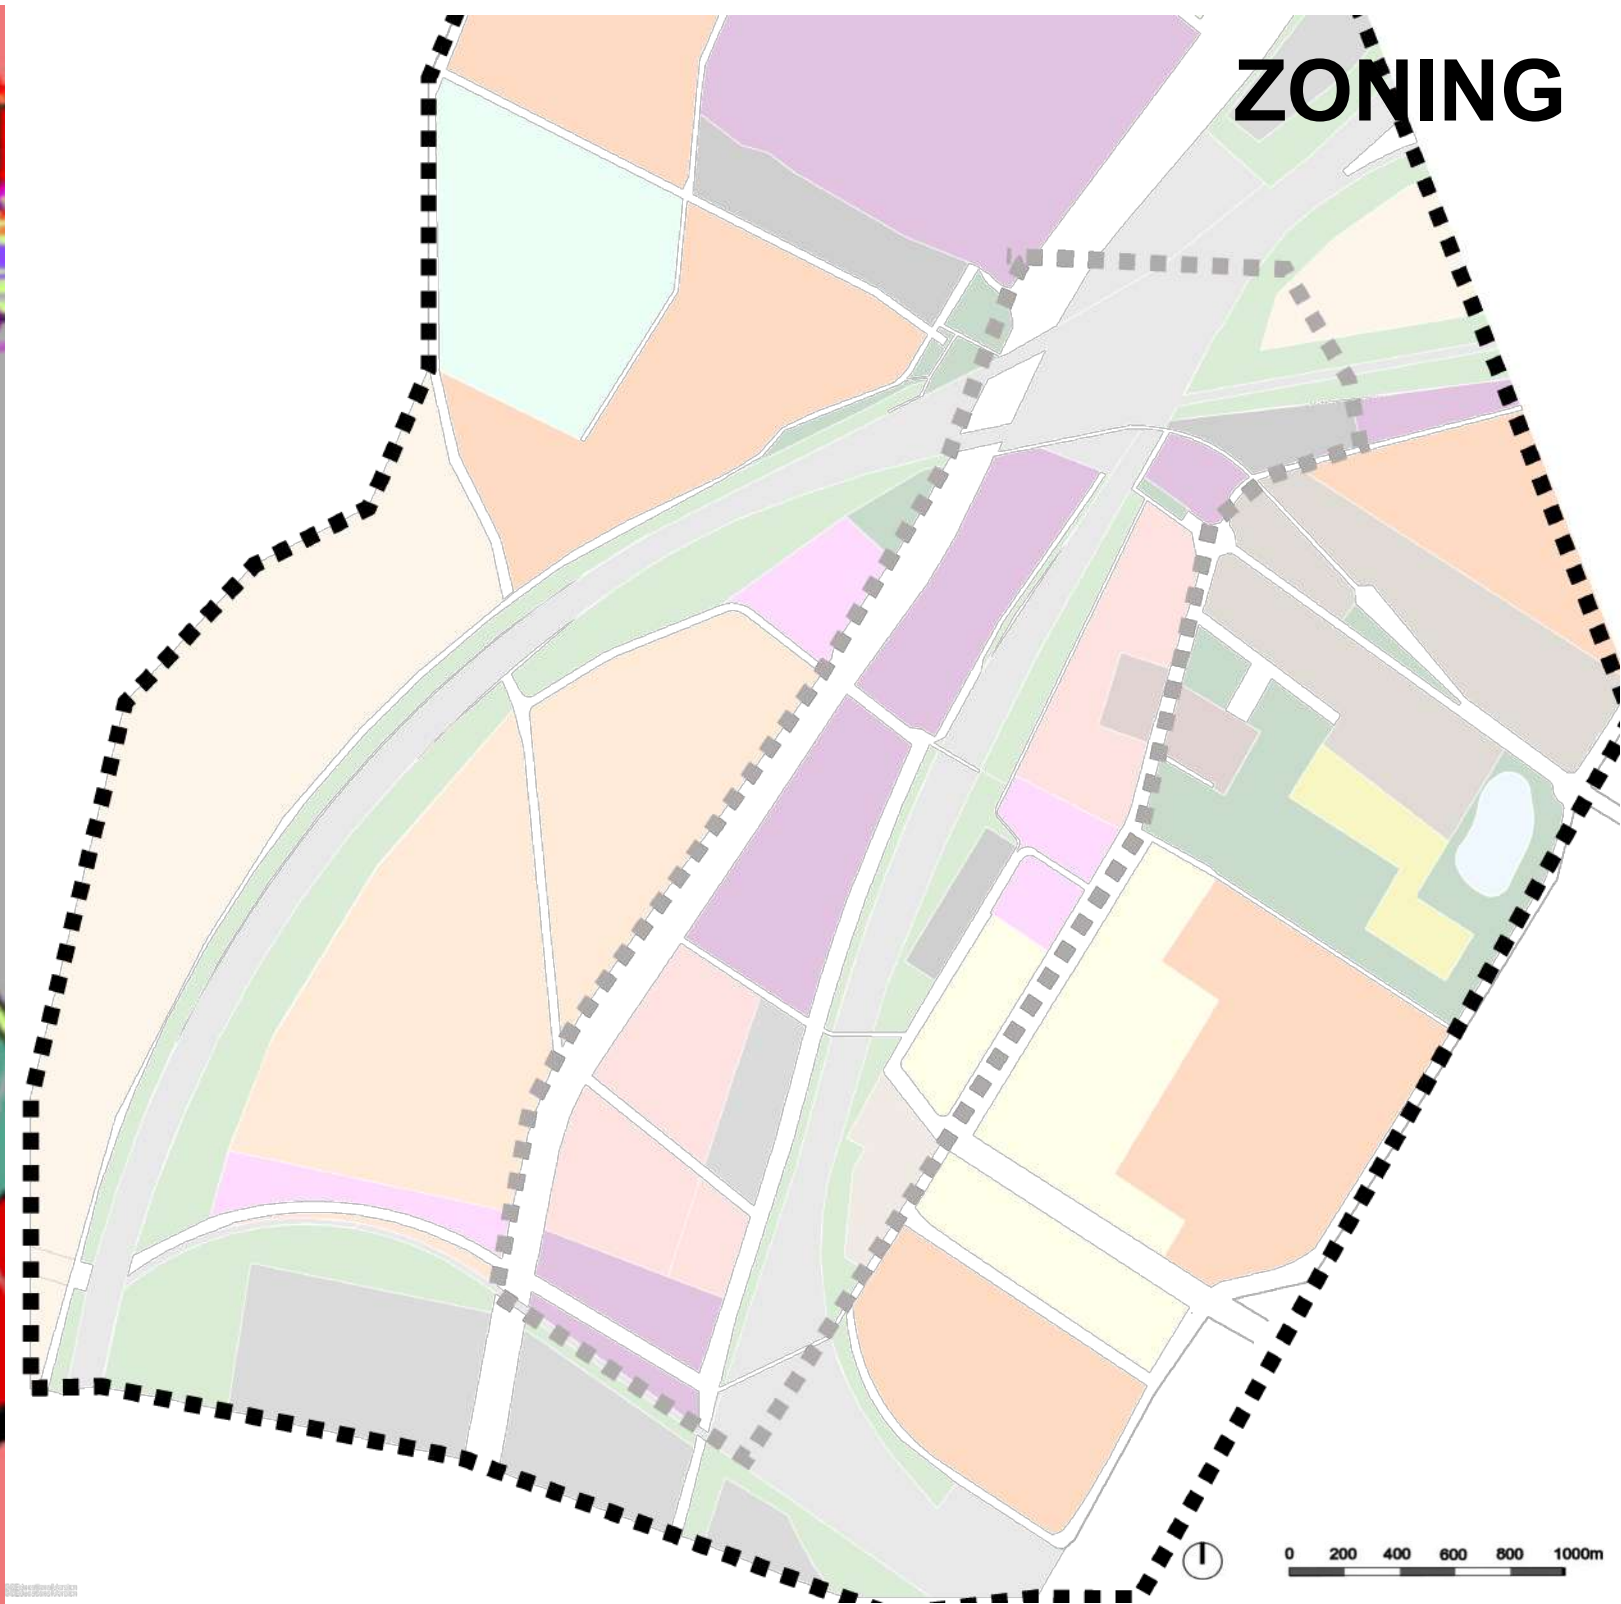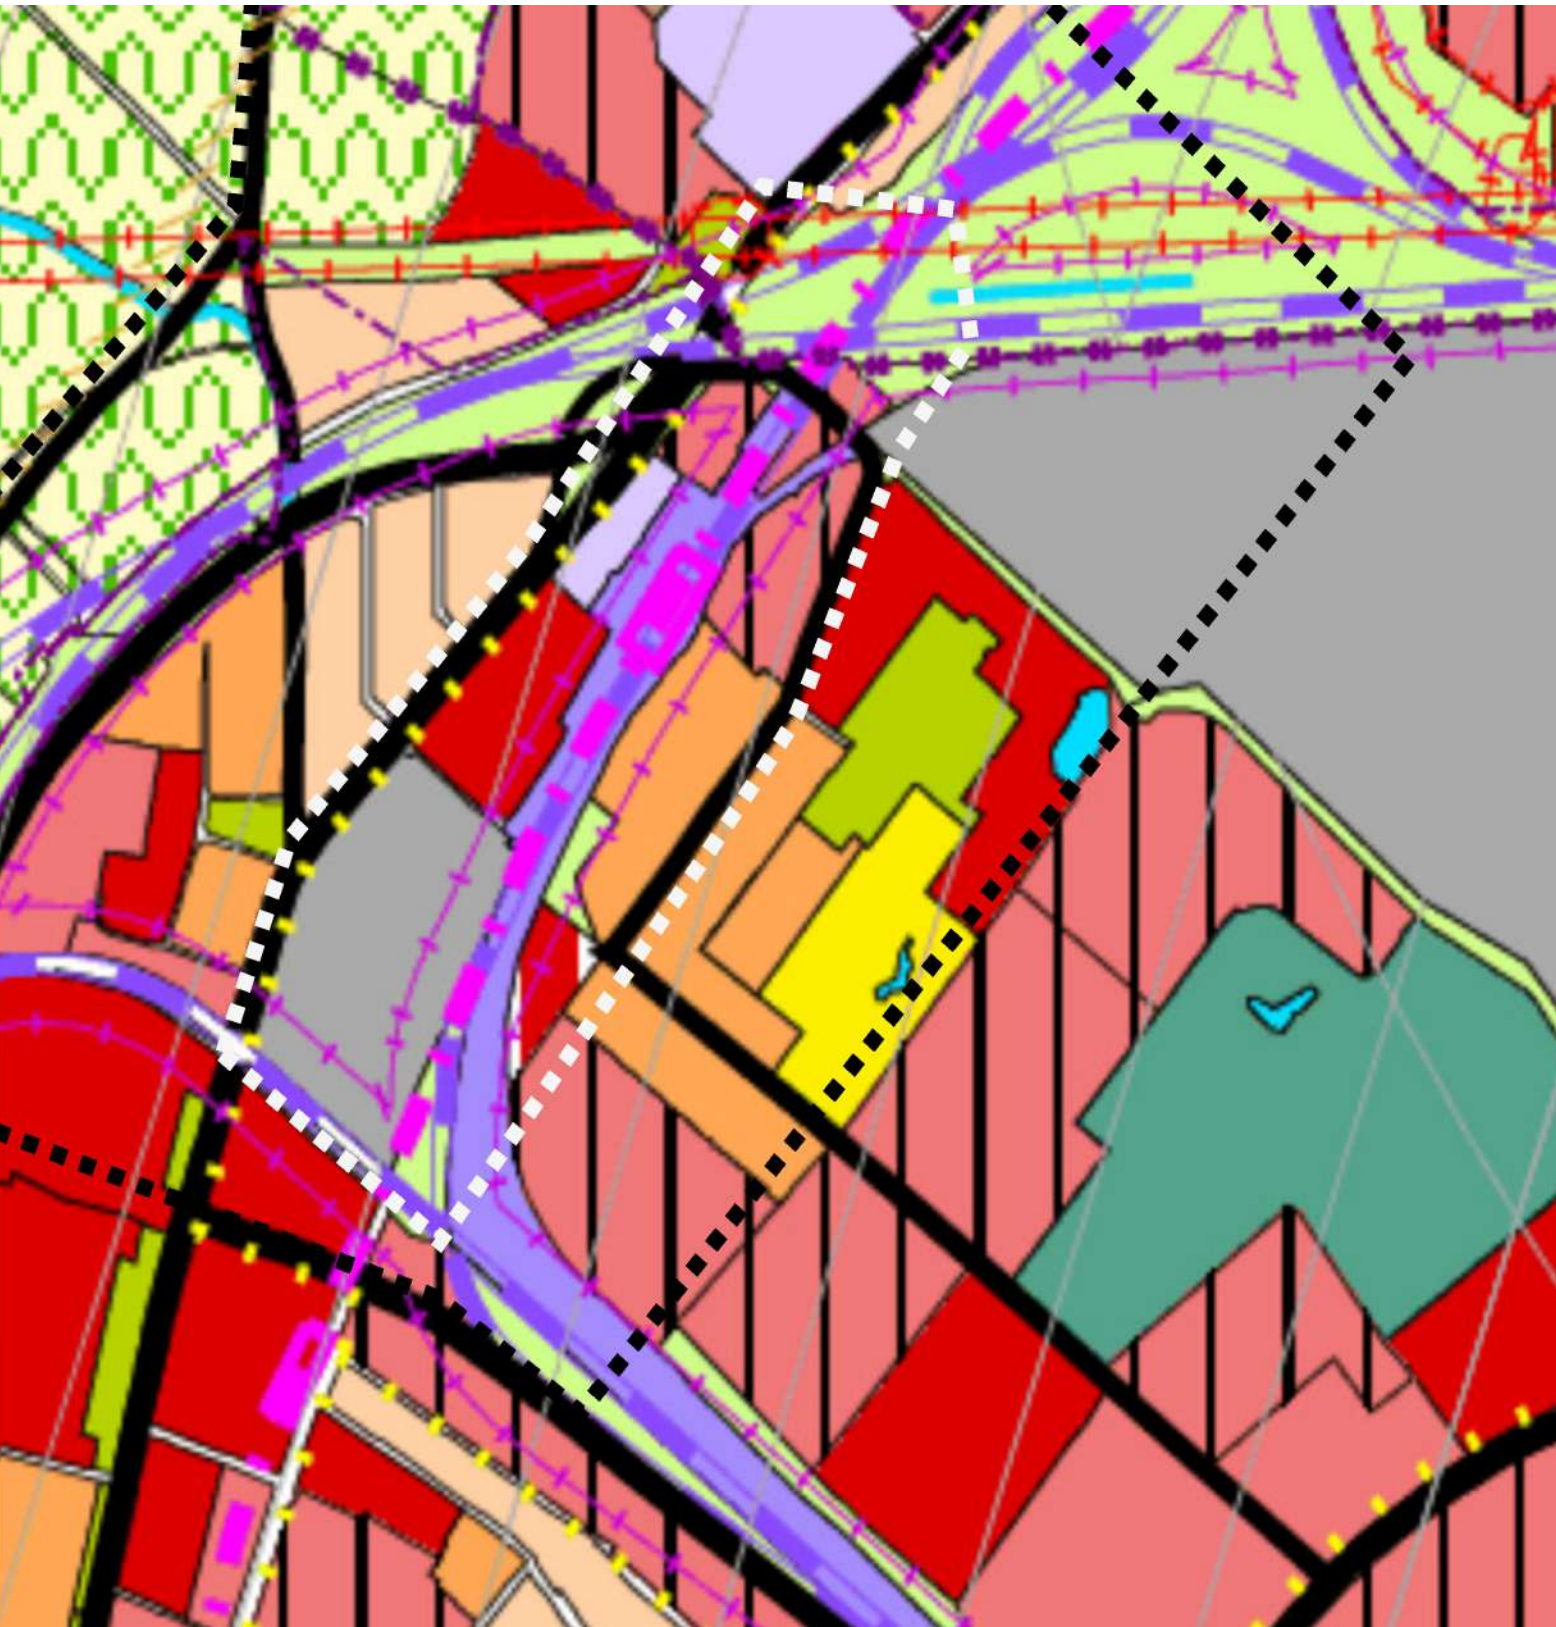

PUBLIC PLACES - SQUARE



RESIDENTIAL Z. - MULTI STOREY

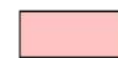


TRANSPORT FACILITY



GENERAL PROJECT AREA



SPORT AND RECREATION

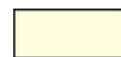

RESIDENTIAL Z. - SMALL STOREY




ASSORTED ZONE



MAIN PROJECT AREA



STABILIZED RESIDENTIAL ZONE

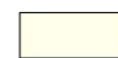

CIVIC AMENITIES - CITY CHAR.



BARRIER GREENERY



EDUCATION, SCIENCE, RESEARCH Z




CIVIC AMENITIES - LOKAL CHAR.




URBAN GREENERY




CONCEPT

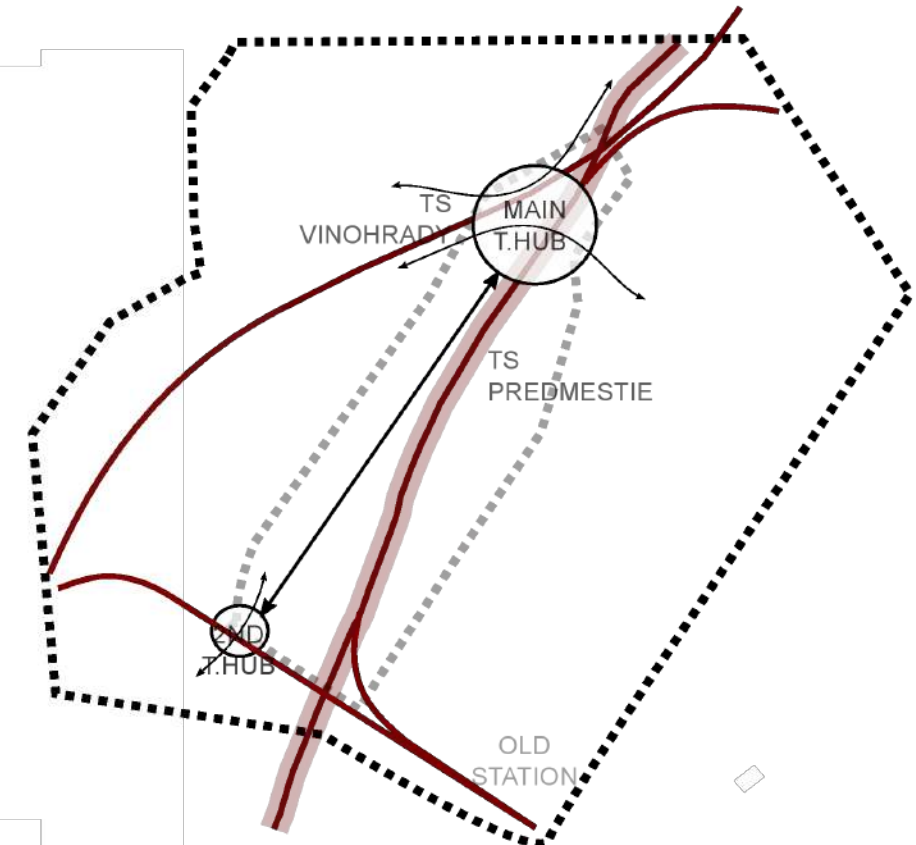


A/ RAILWAY n TRANSPORTATION HUB

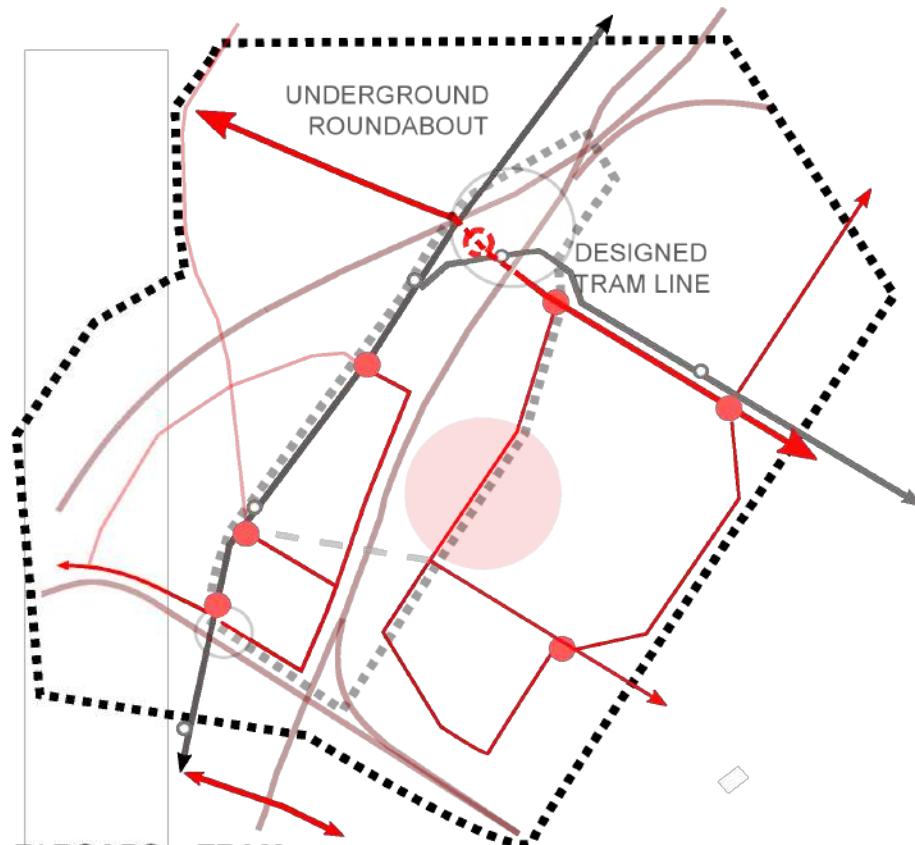

B/ ROADS n TRAM

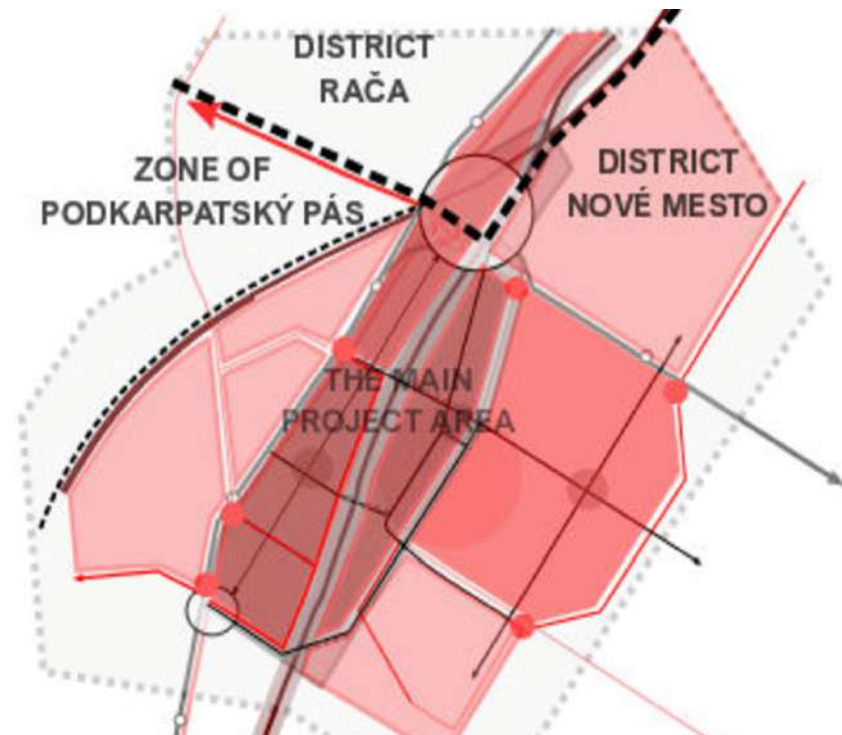

C/ PEDESTRIANS n PUBLIC PLACES

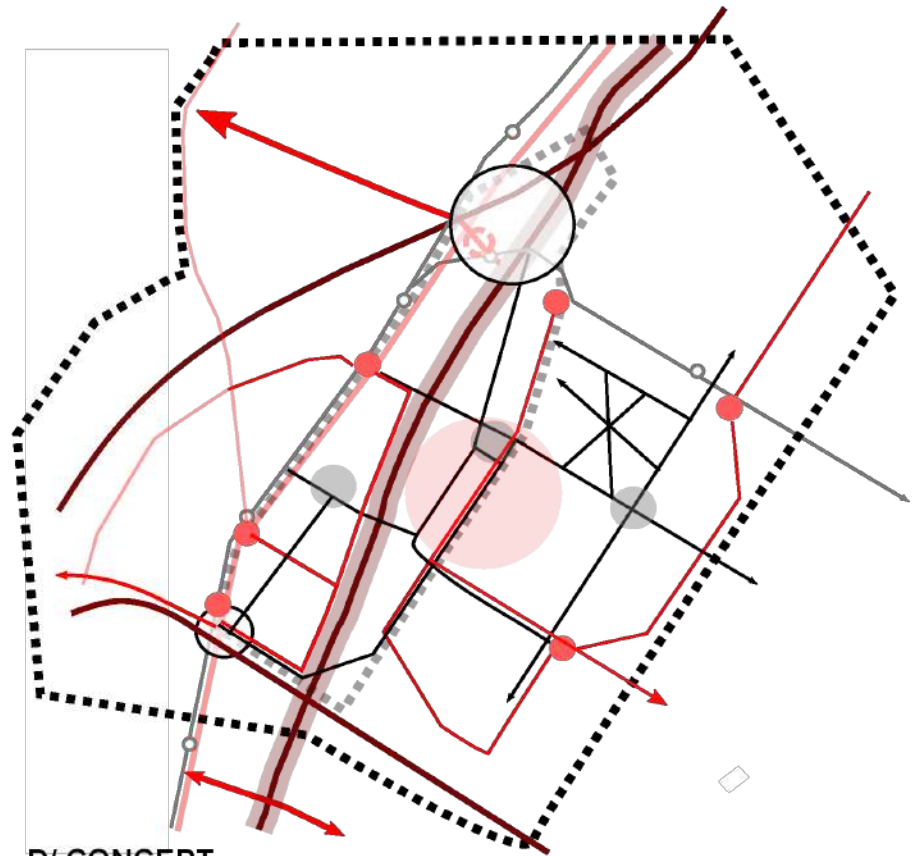


D/ CONCEPT


LEGEND

GENERAL PROJECT AREA	■ ■ ■
MAIN PROJECT AREA	■ ■ ■
MAIN RAILWAY	— (thick dark red)
SECONDARY RAILWAY	— (medium dark red)
MAIN ROADS	— (thick light red)
SECONDARY ROADS	— (medium light red)
TRAM RAIL	— (grey with cross-ticks)
TRAM STOP	○ (circle with cross-ticks)
FOOTBRIDGE	— (grey with vertical lines)
PEDESTRIANS	— (grey)
TRANSPORTATION HUB	○ (white circle)
PUBLIC PLACES - THE SQUARES	● (grey circle)
CROSS ROADS	● (red circle)
REDUCTION OF STATIC TRAFFIC	● (light red circle)


TRAFFIC

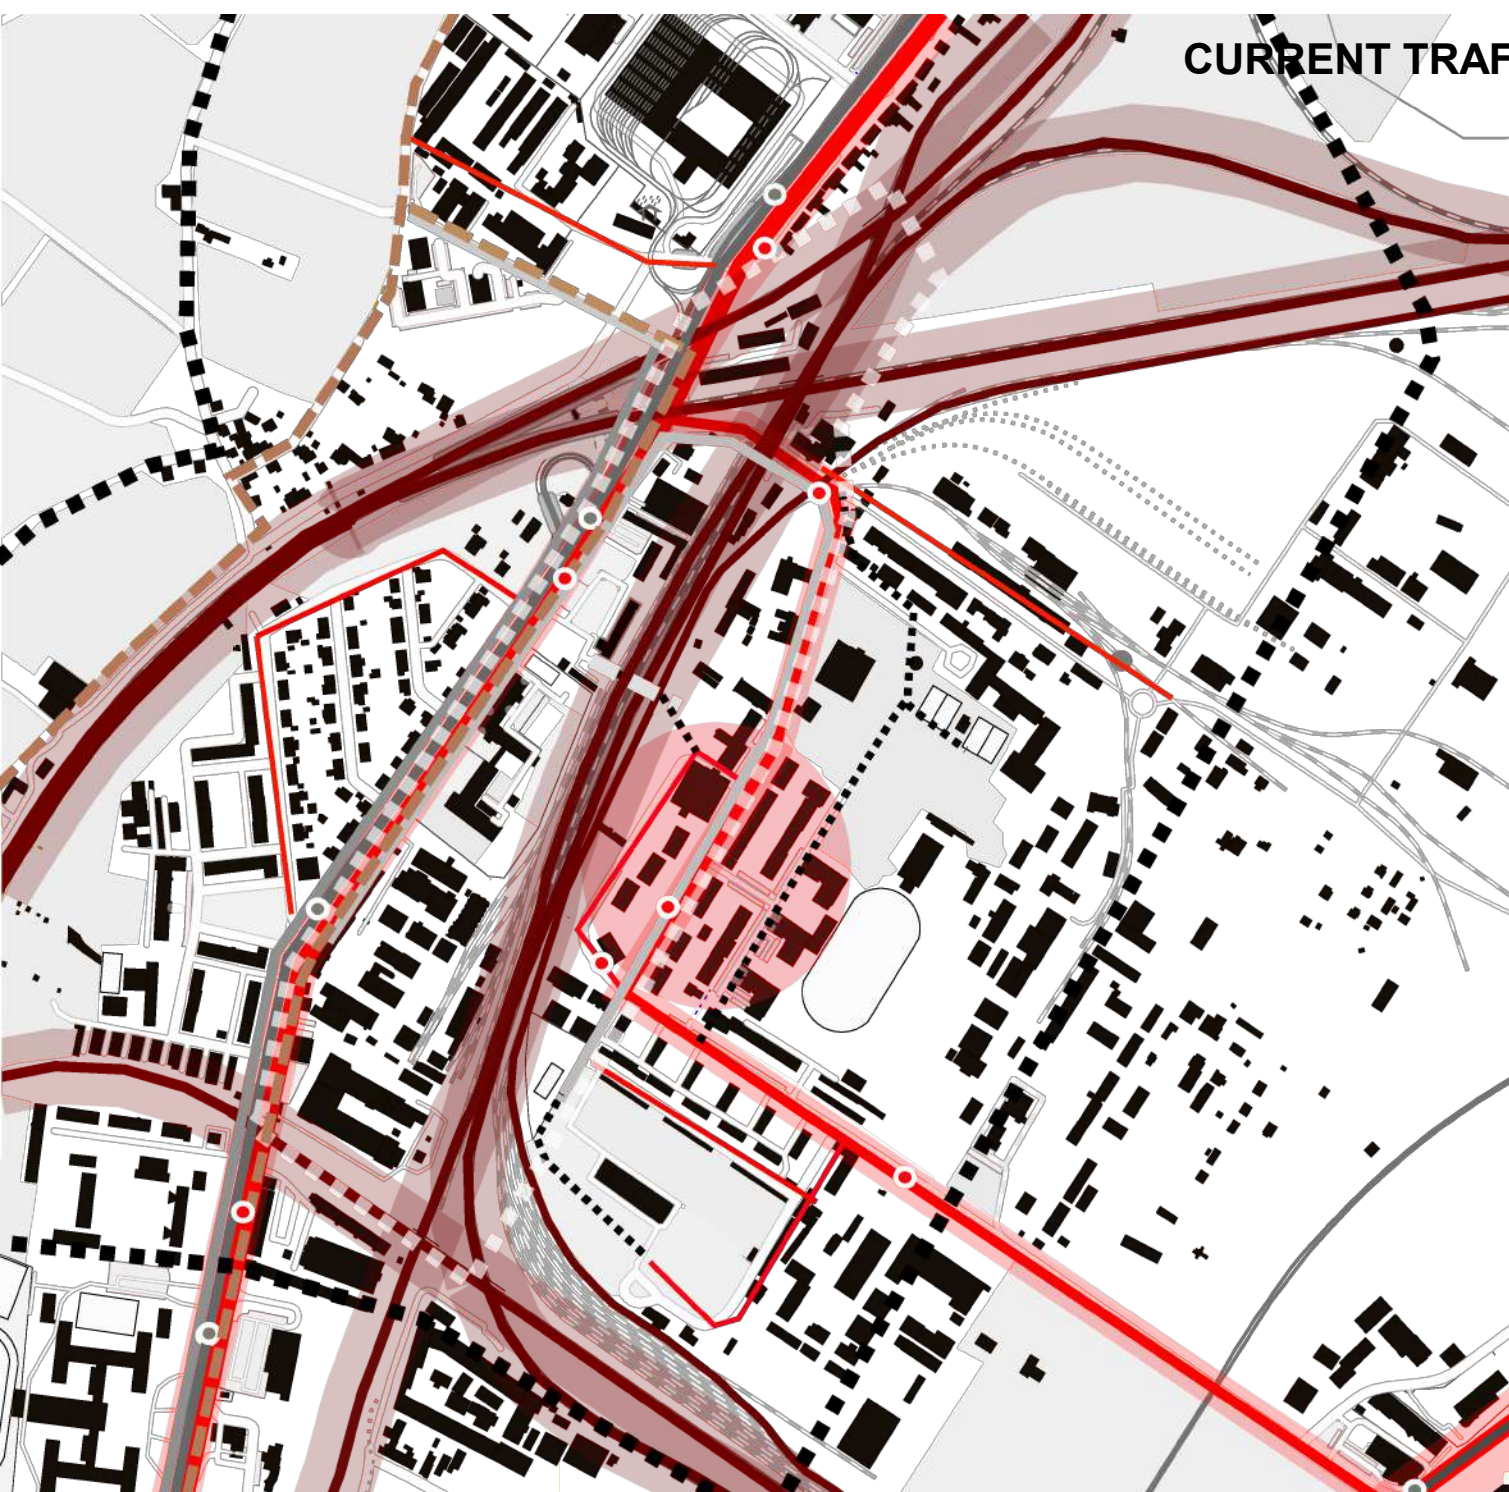


CURRENT TRAFFIC

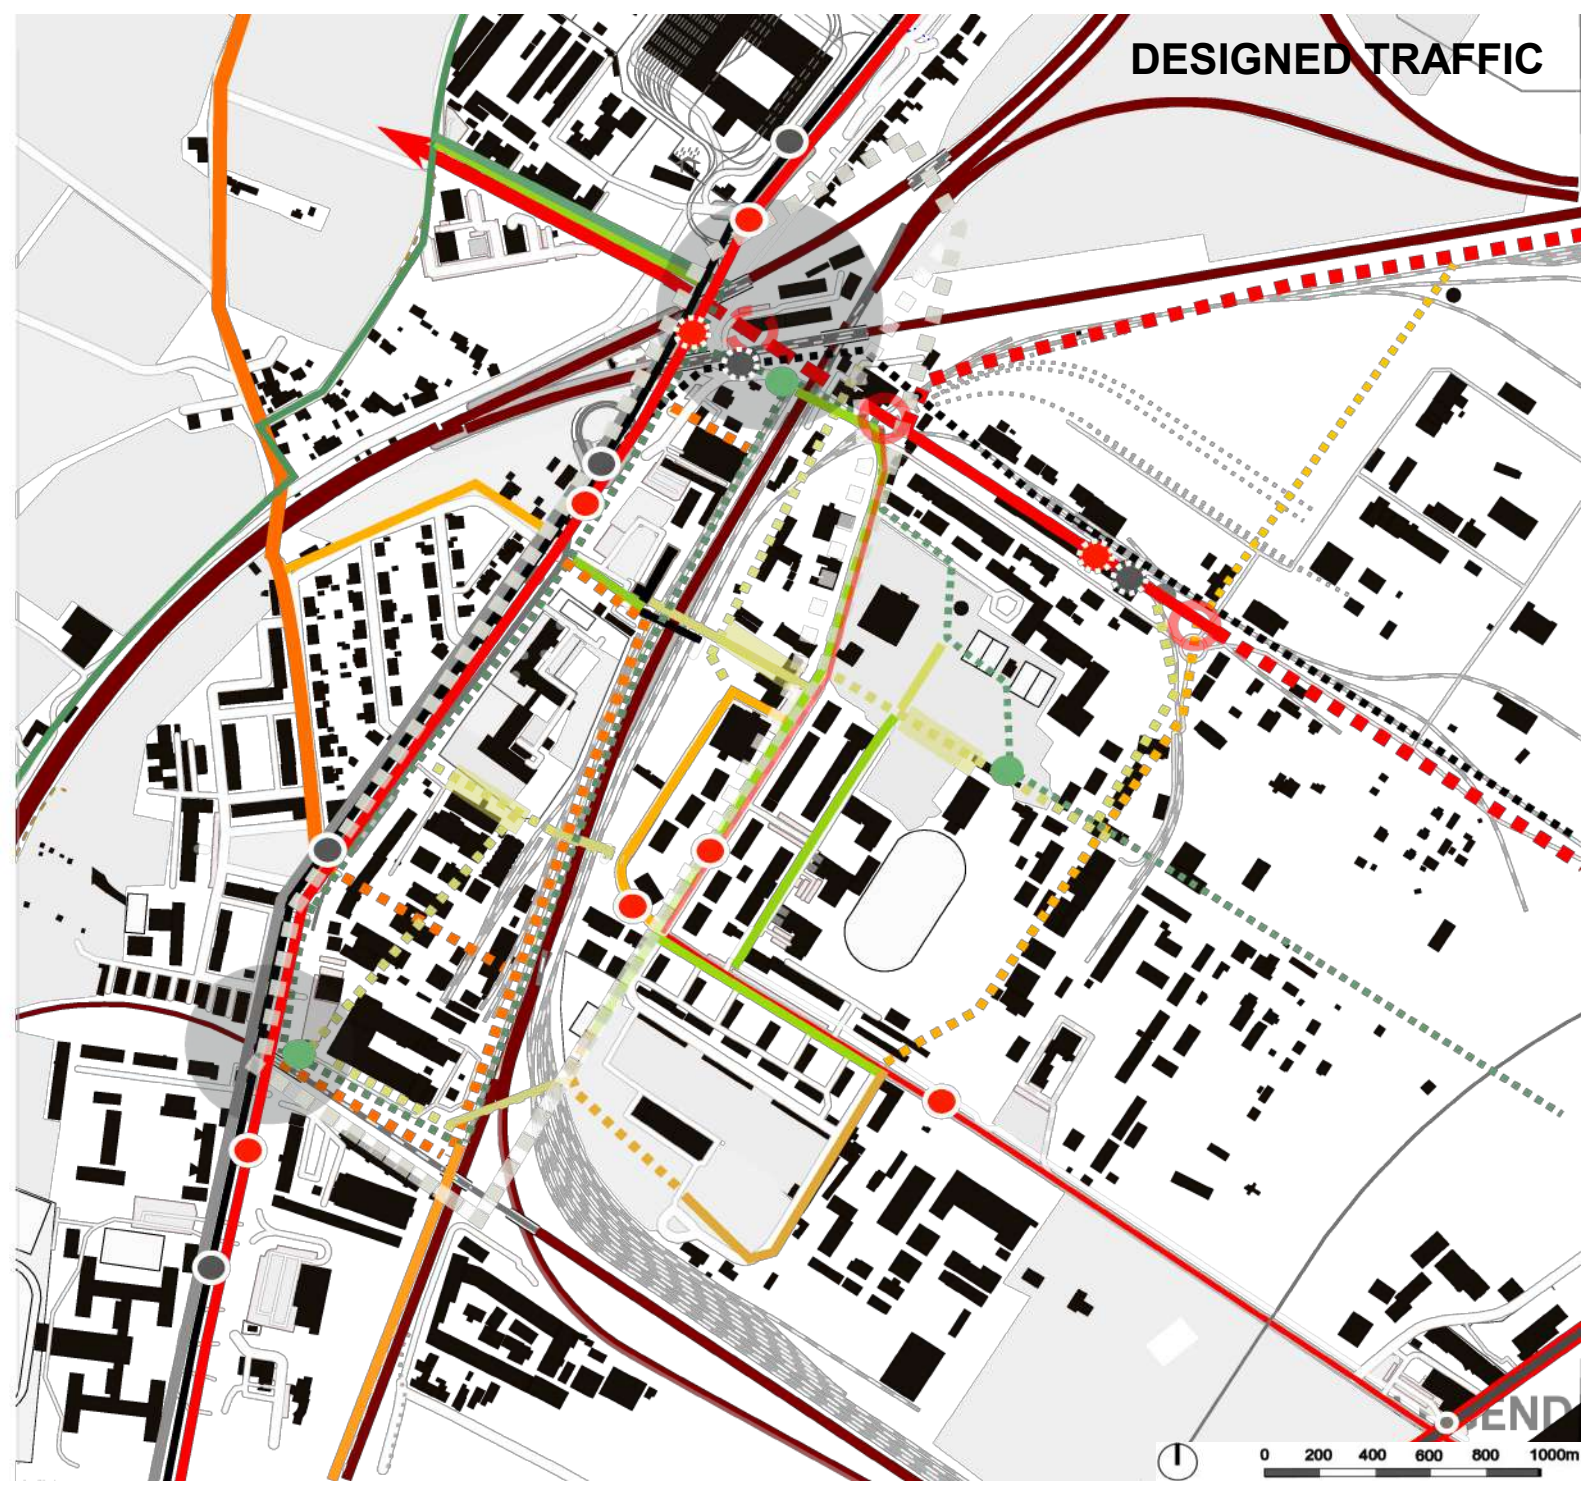

DESIGNED TRAFFIC

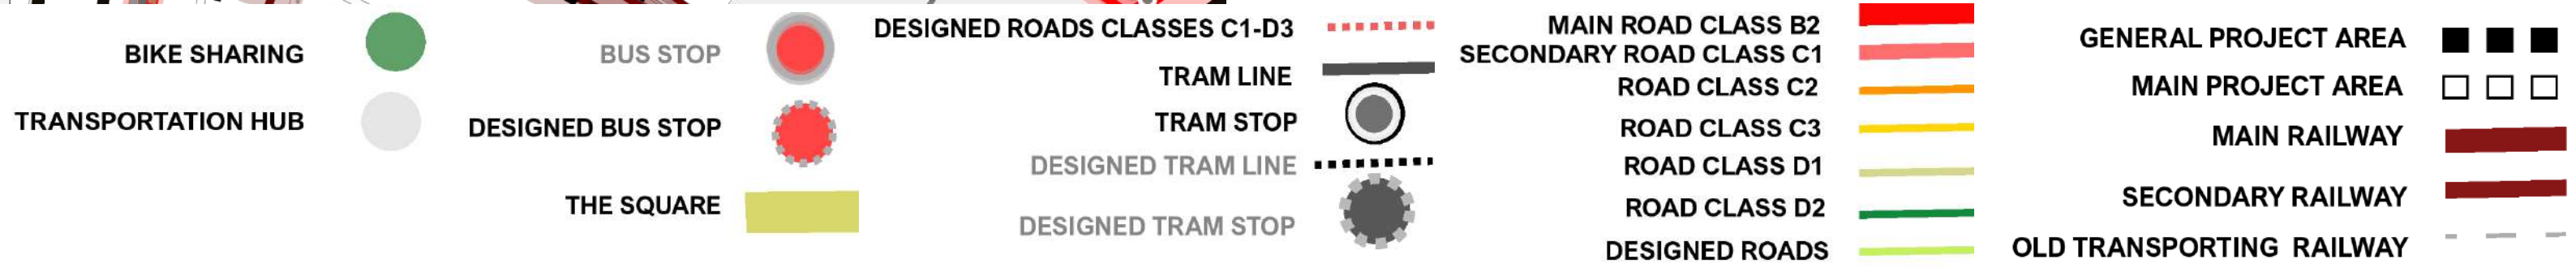


MASTER PLAN

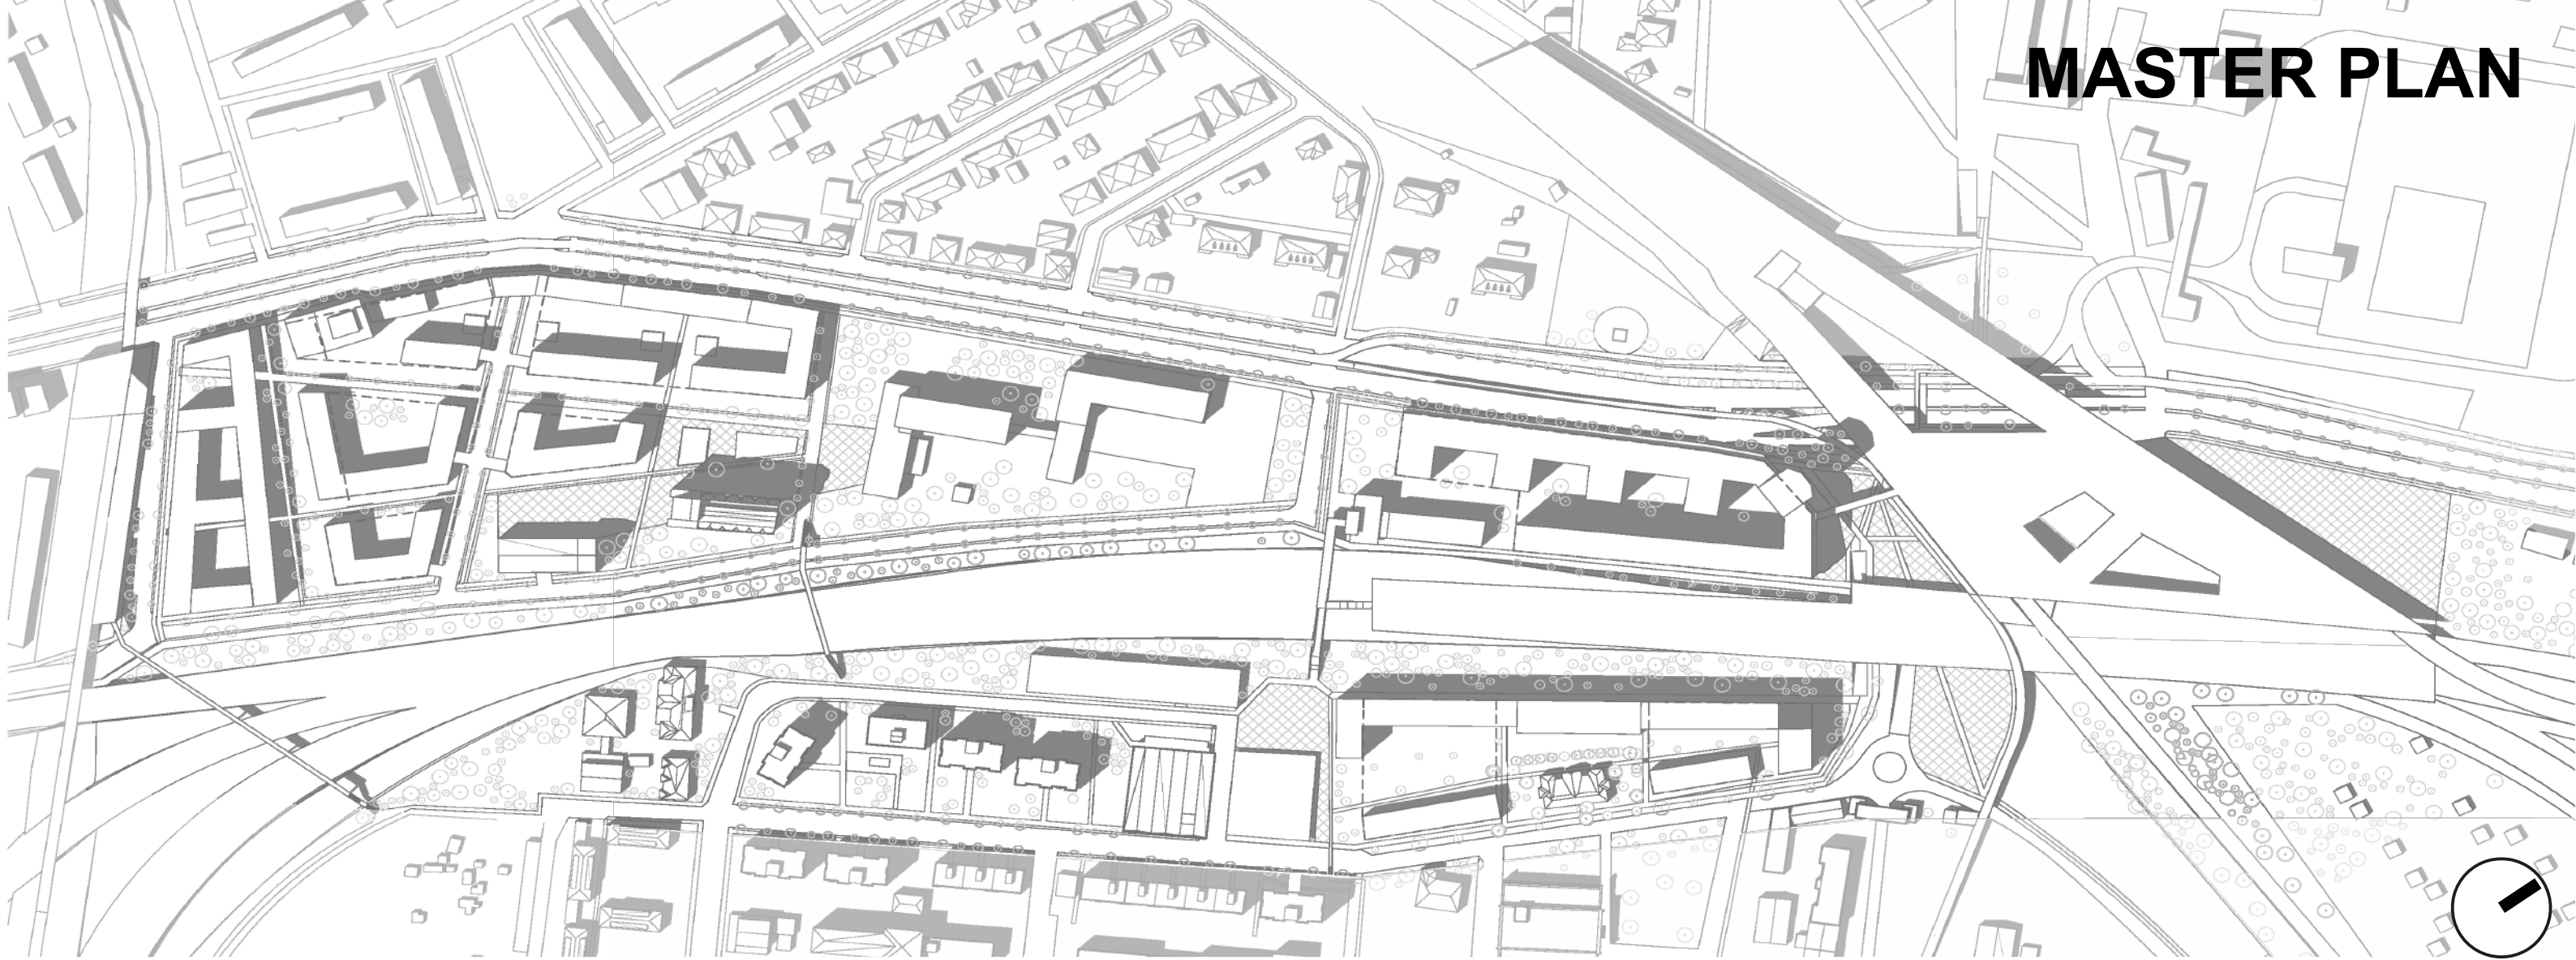

- LEGEND**
- PEDESTRIANS
 - OF THE BUILDING
 - NOISE BARRIER
 - OF THE BUILDING
 - SERVICE COMMUNICATION
 - NOISE BARRIER - GREENERY
 - NOISE BARRIER - WALL
 - PUBLIC PLACES - THE SQUARES




STREET PROFILES I. - RAČIANSKA STREET

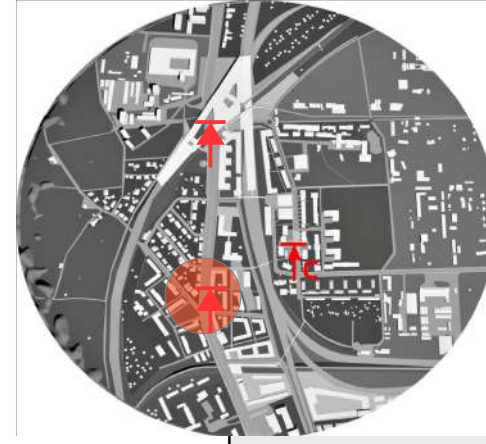

A CURRENT SITUATION



DESIGNED STREET PROFILE

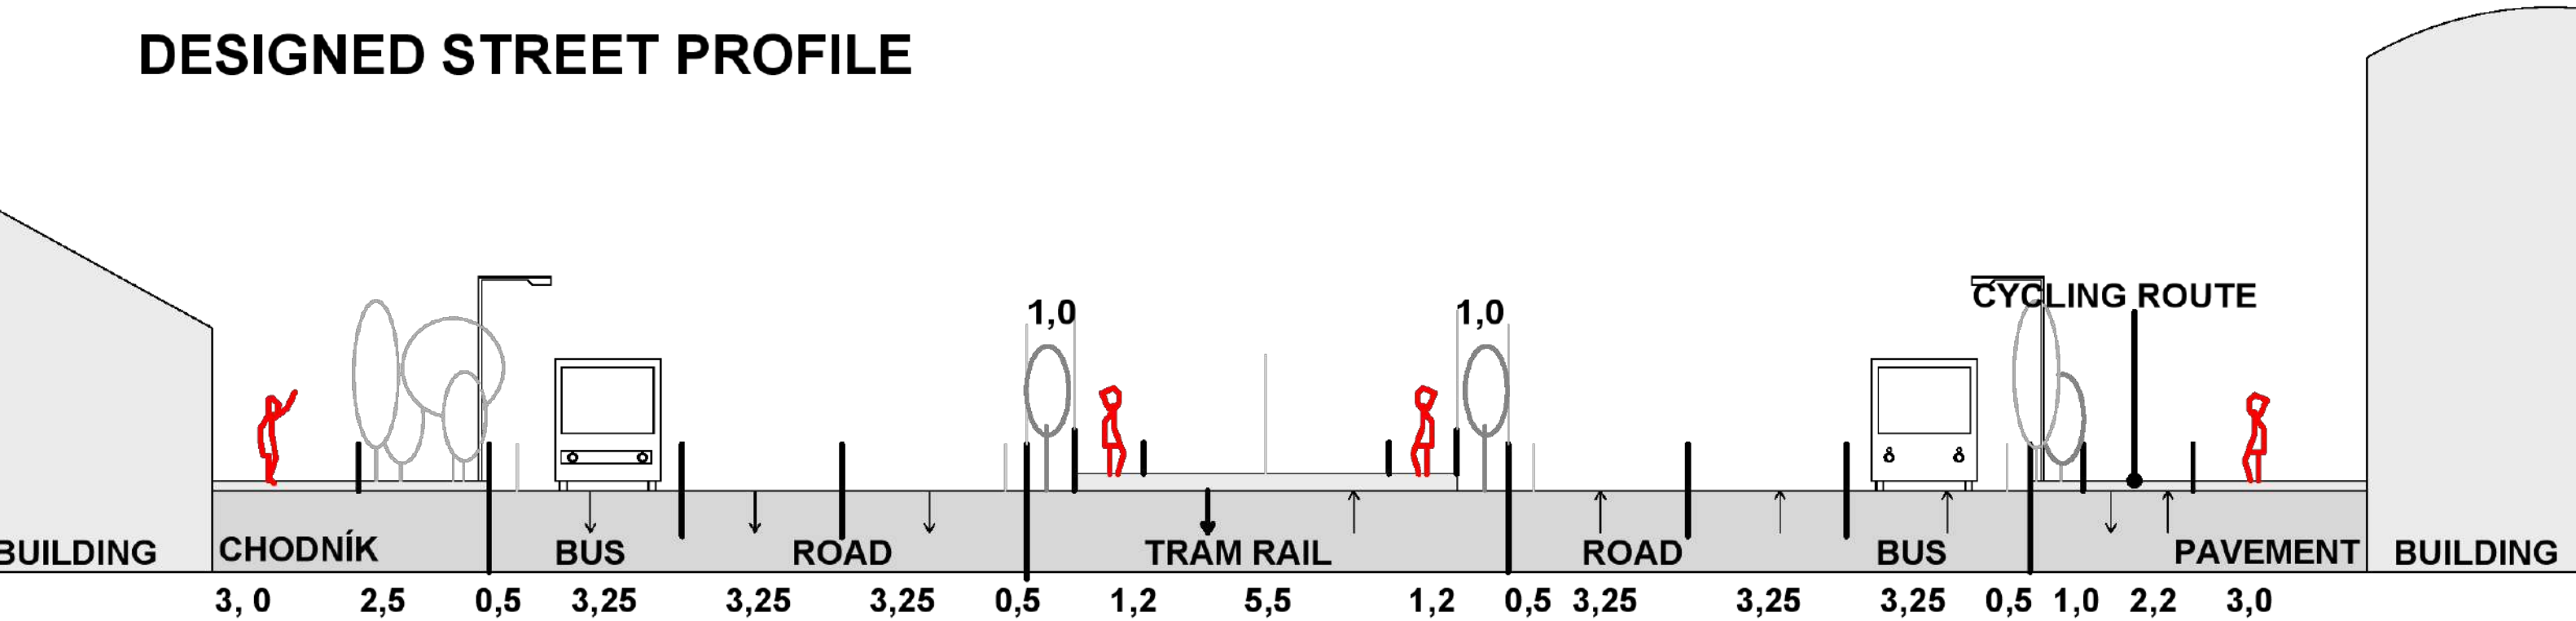


STREET PROFILES II. - RAČIANSKA STREET




B

CURRENT SITUATION

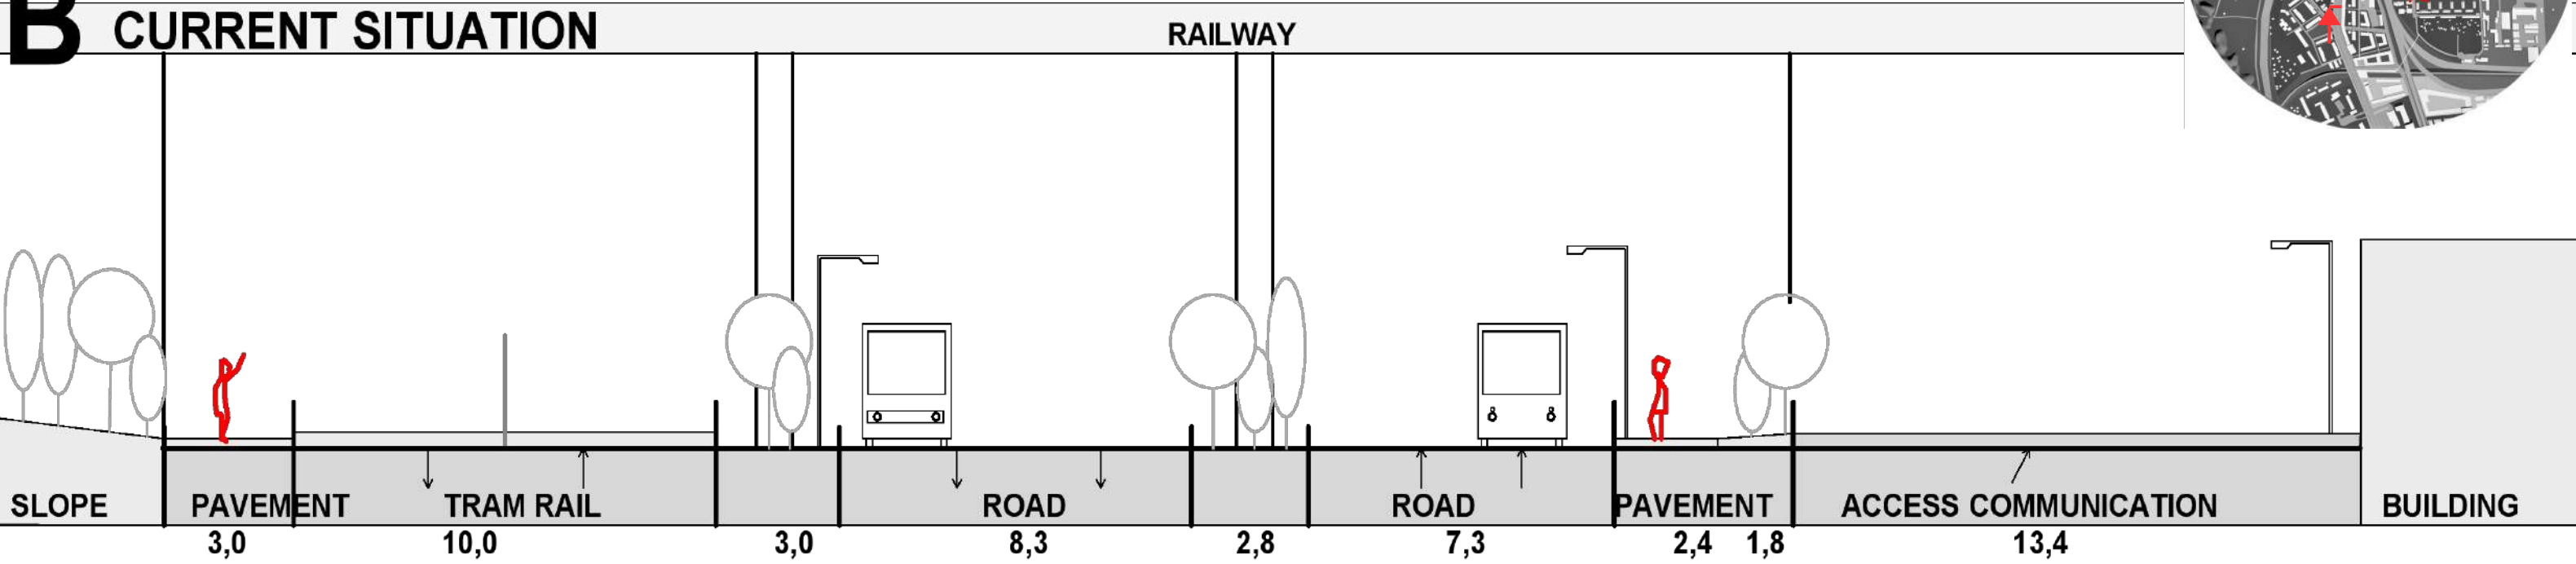


DESIGNED STREET PROFILE

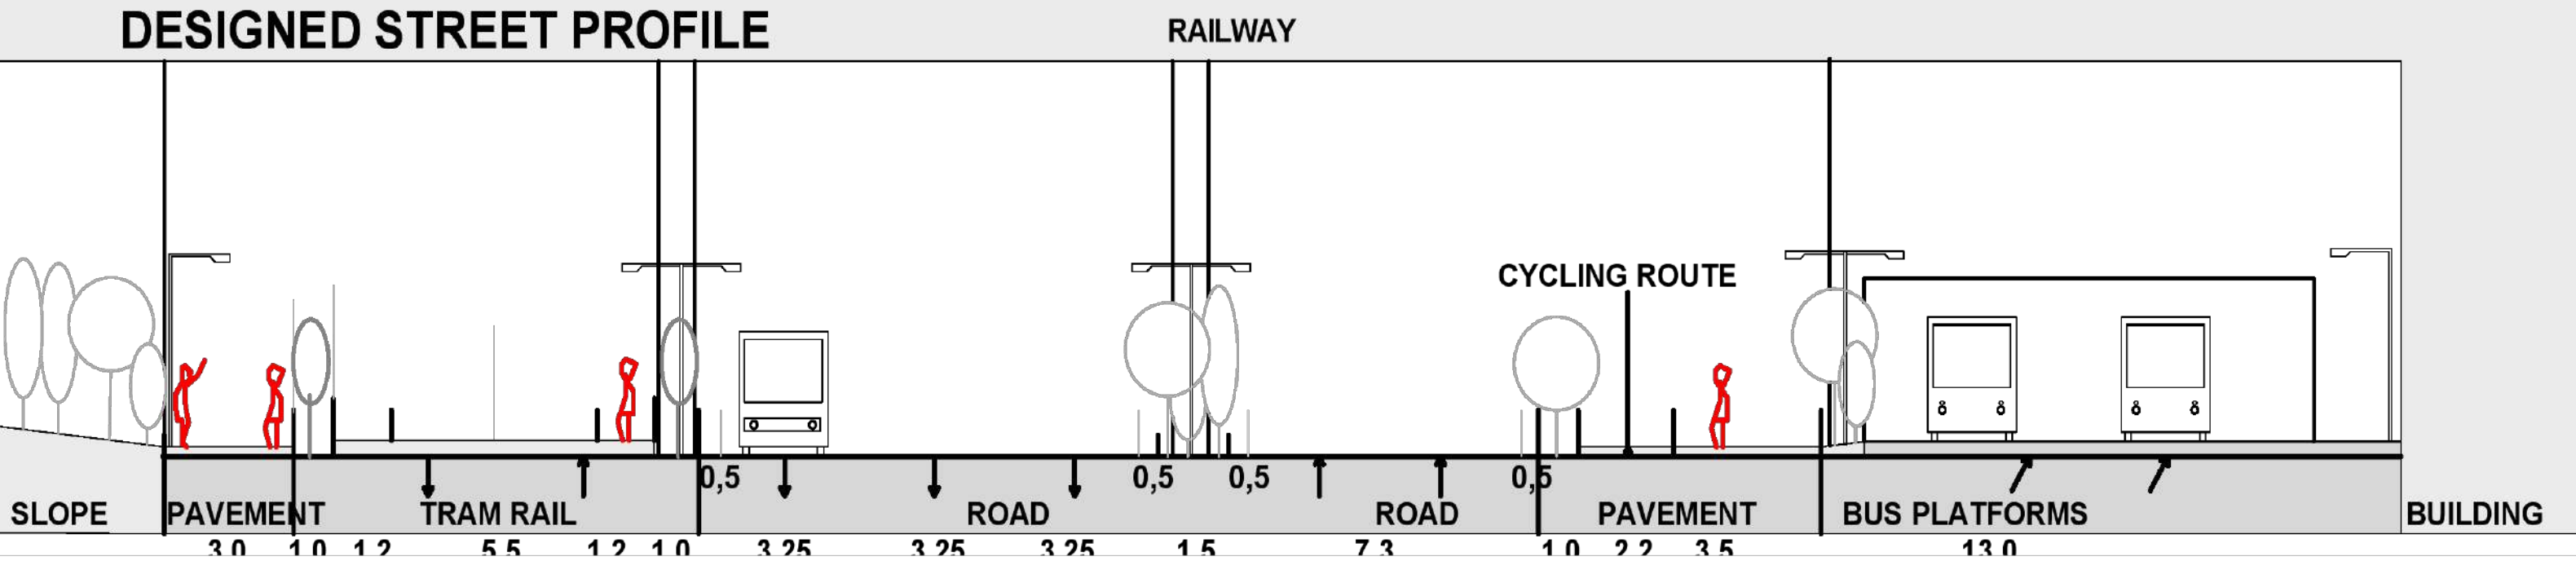


C CURRENT SITUATION

STREET PROFILES III. - NOBELOVA STREET

SCHEME

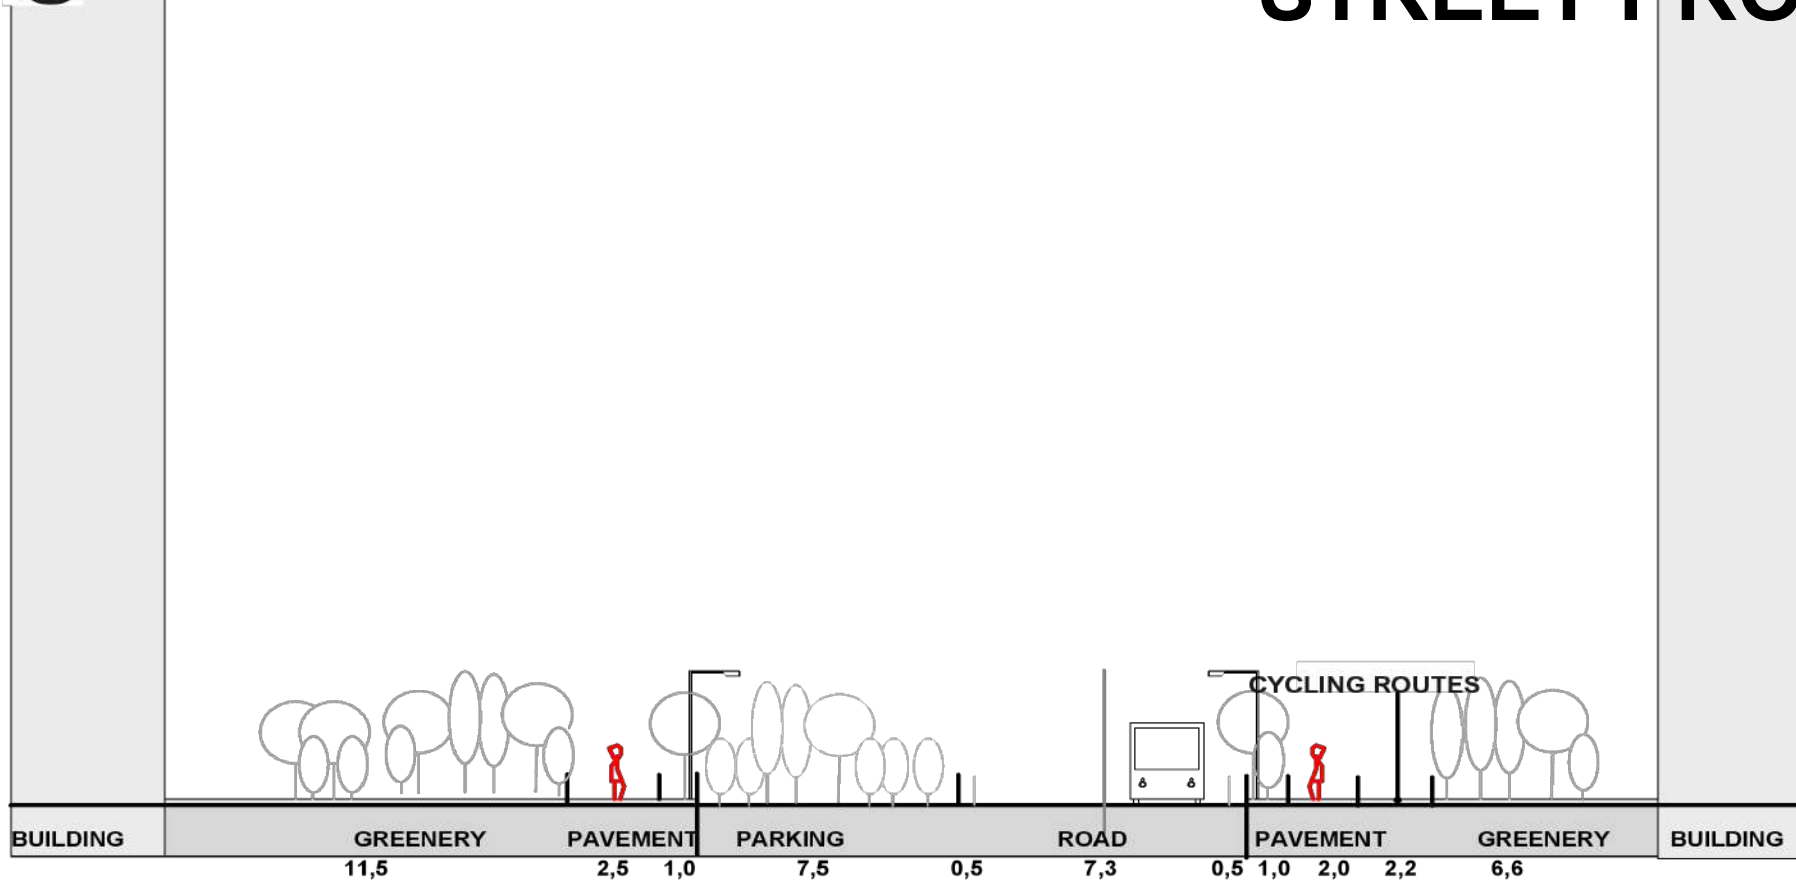

DESIGNED STREET PROFILE

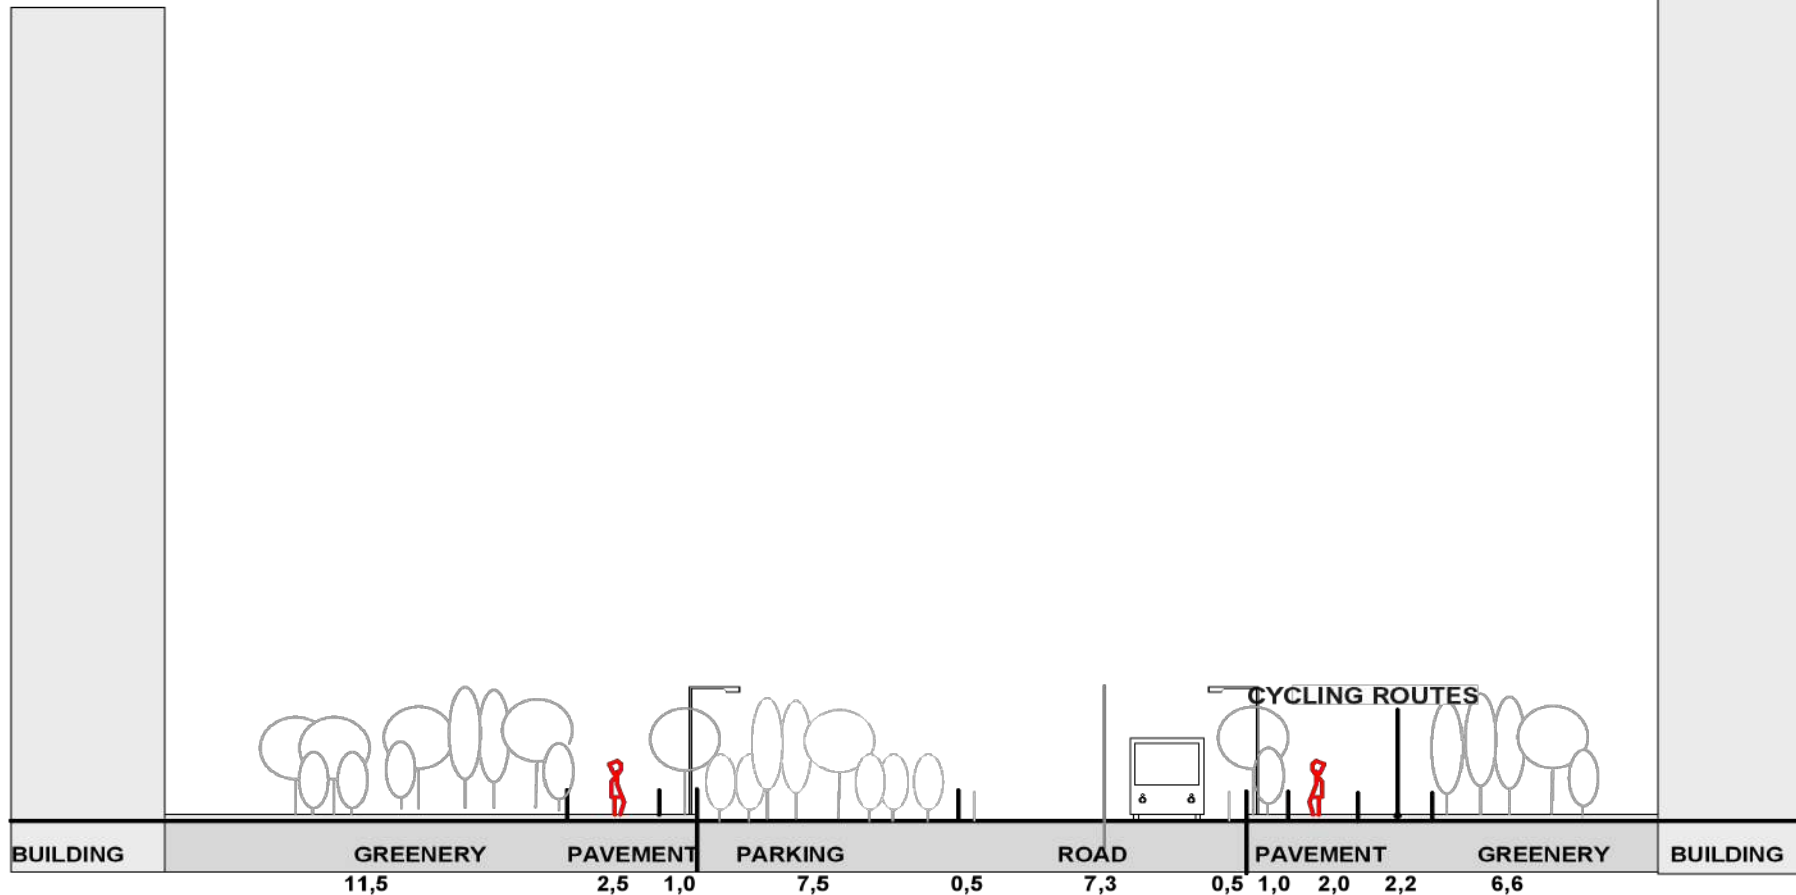


DESCRIPTION

IMPROVING THE QUALITY OF STREET AREAS IN THE NOBELOVA RESIDENTIAL ZONE IS PROVIDED BY SMALLER INTERVENTIONS THAT IS


REVITALIZATION OF EXISTING GREENERY
SUPPORT FOR NEW PLANTING - ADDITION OF EXISTING GREEN - SUMMER OAK/QUERCUR ROBUR/ BLACK POPLAR/POPULUS NIGRA, POPULUS NIGRA /ITALICA

PLACEMENT OF DIVIDING GREEN IN CONTACT OF PAVEMENT AND MOTORIZED COMMUNICATION
CREATION OF A TWO - SIDED CYCLING ROUTE

VISUALIZATION I.

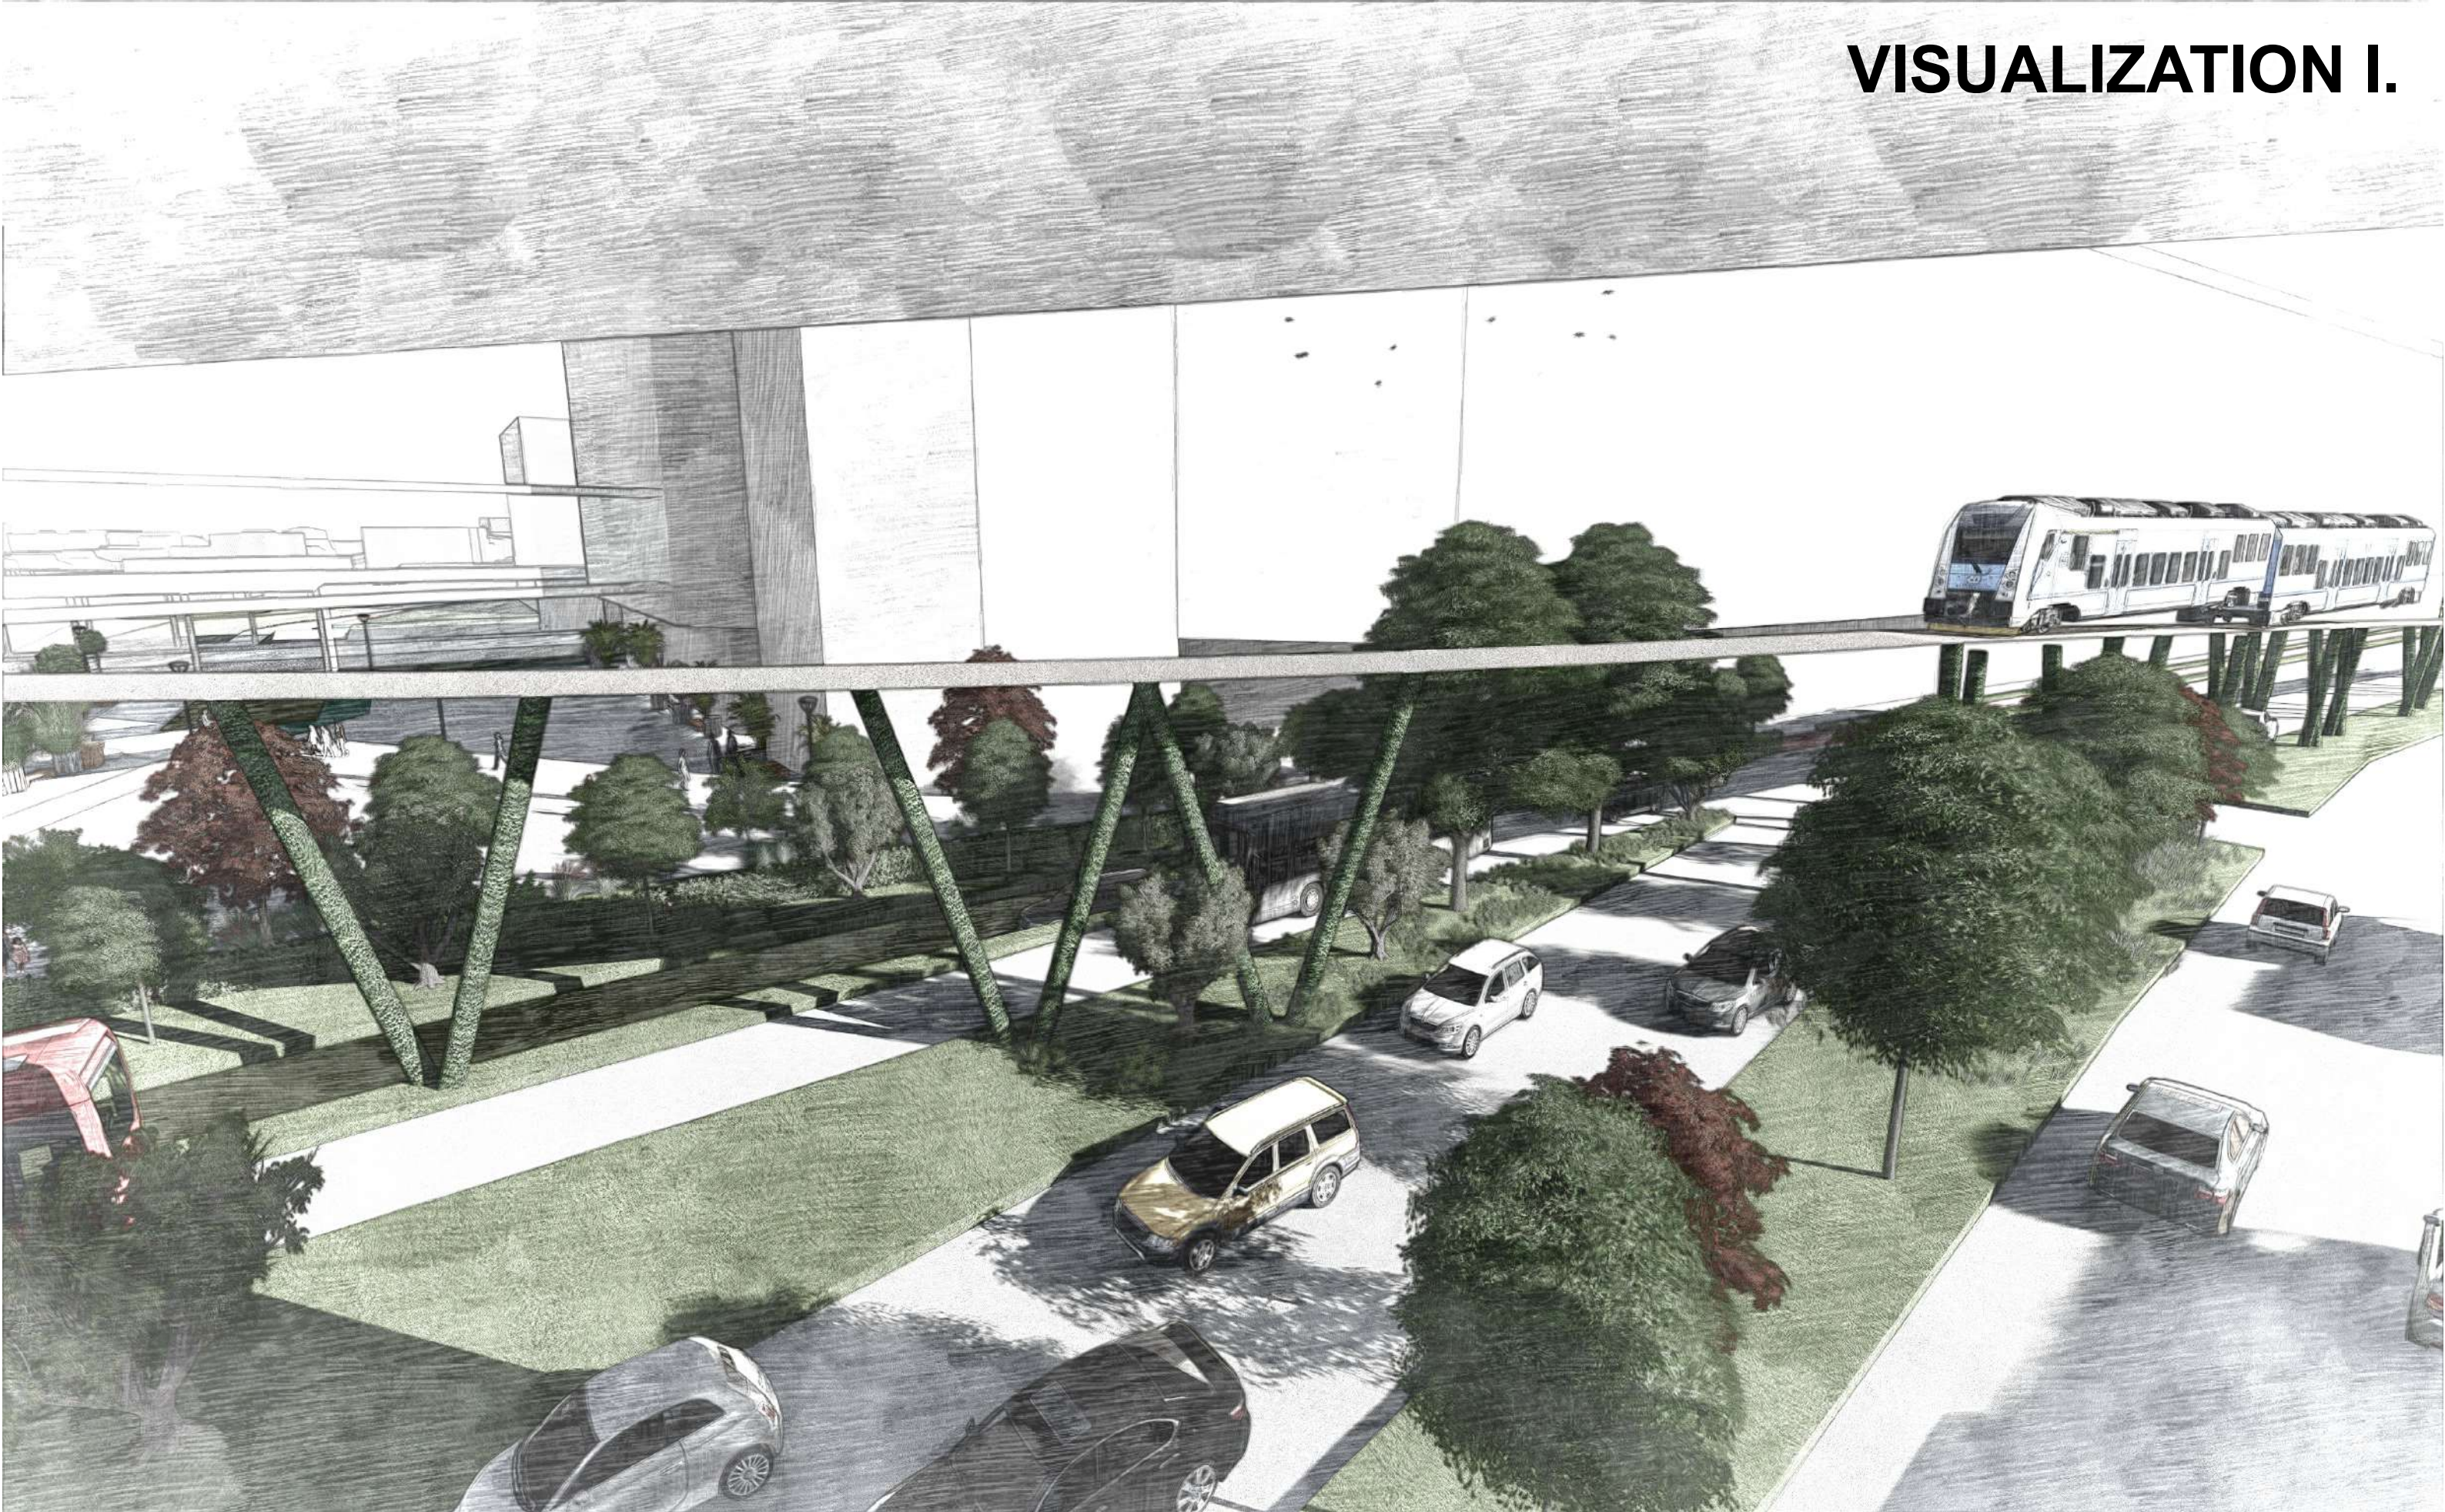

VISUALIZATION II.

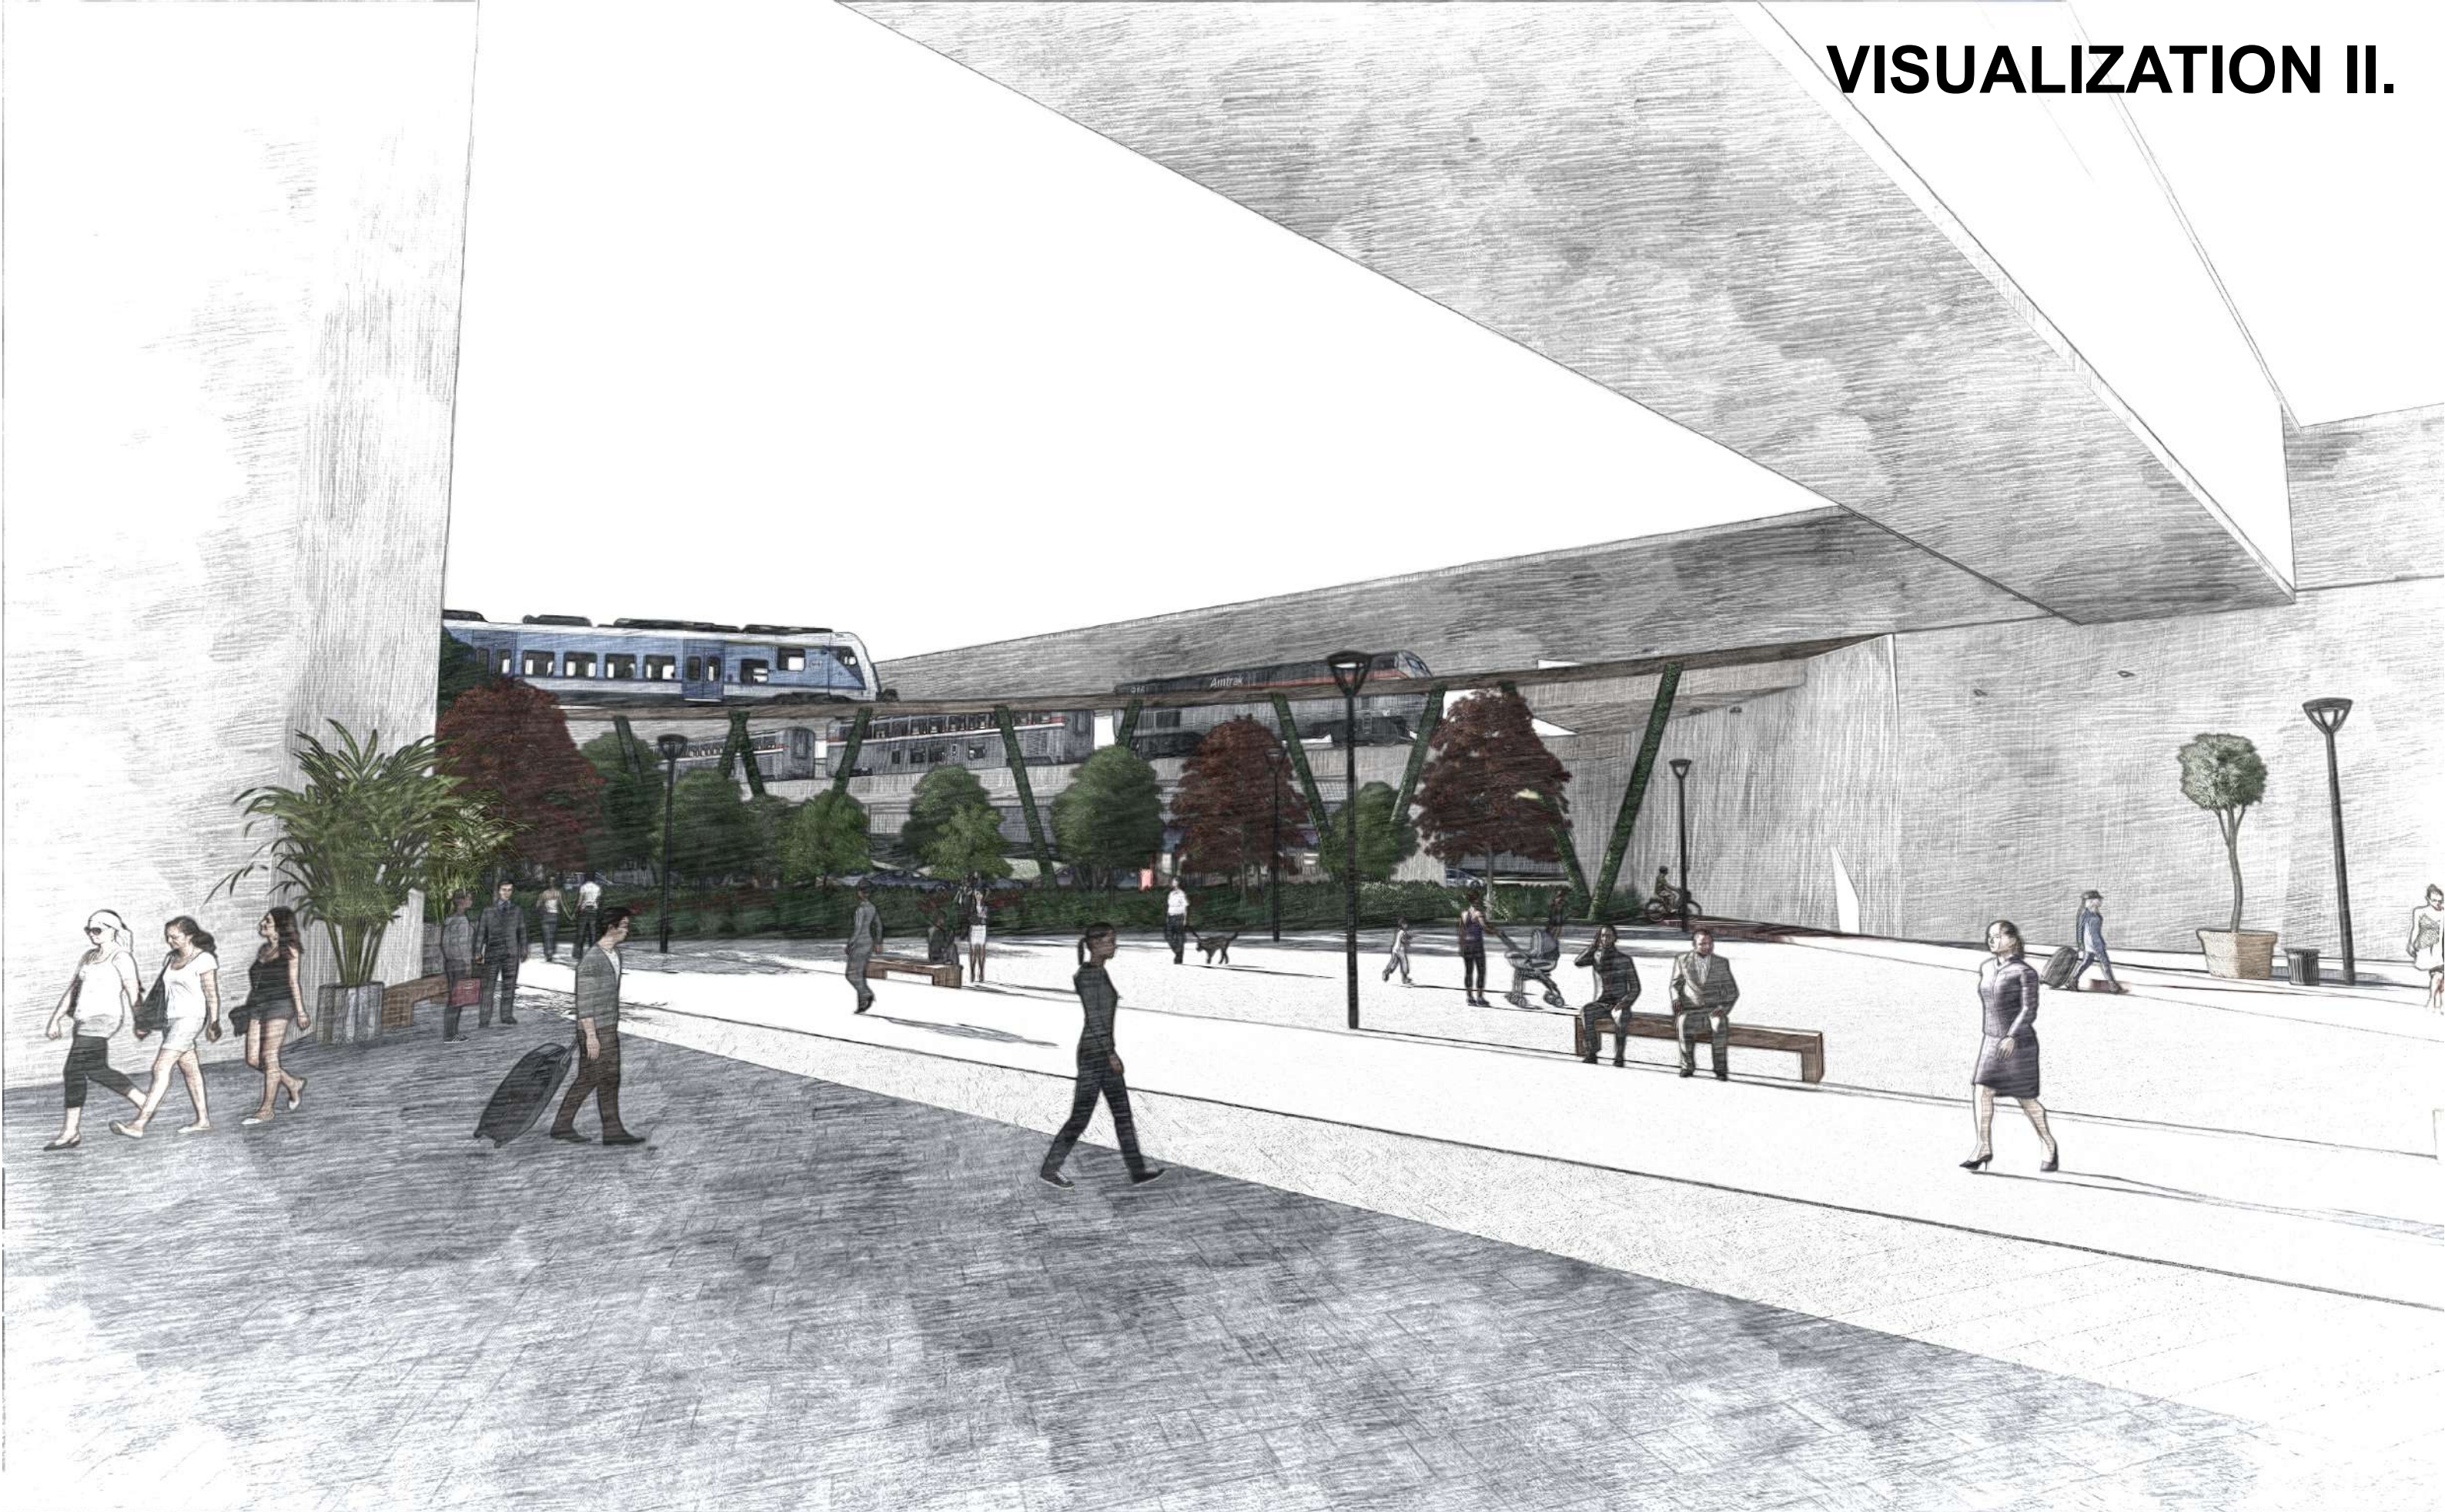

VISUALIZATION III.



VISUALIZATION IV.



PRESENTATION IS FINISHED!



**THANK YOU FOR YOUR
ATTENTION!**

risovach.ru